

1 SK01 - EXISTING SITE PLAN
1 : 500


TAMBELLUP CARAVAN PARK
LOTS 50 CROWDEN ST & LOT 19 TAYLOR ST
SHIRE OF BROOMEHILL & TAMBELLUP

DRAWING No SK01
DRAWING EXISTING SITE PLAN
SCALE 1 : 500 @ A3
JOB NUMBER 0281-23
DATE 05.06.2024
DRAWN JG
ISSUE ISSUE FOR PLANNING




H+H architects

ALBANY 9842 5558
KALGOORLIE 9022 4015
BUNBURY 9778 9600

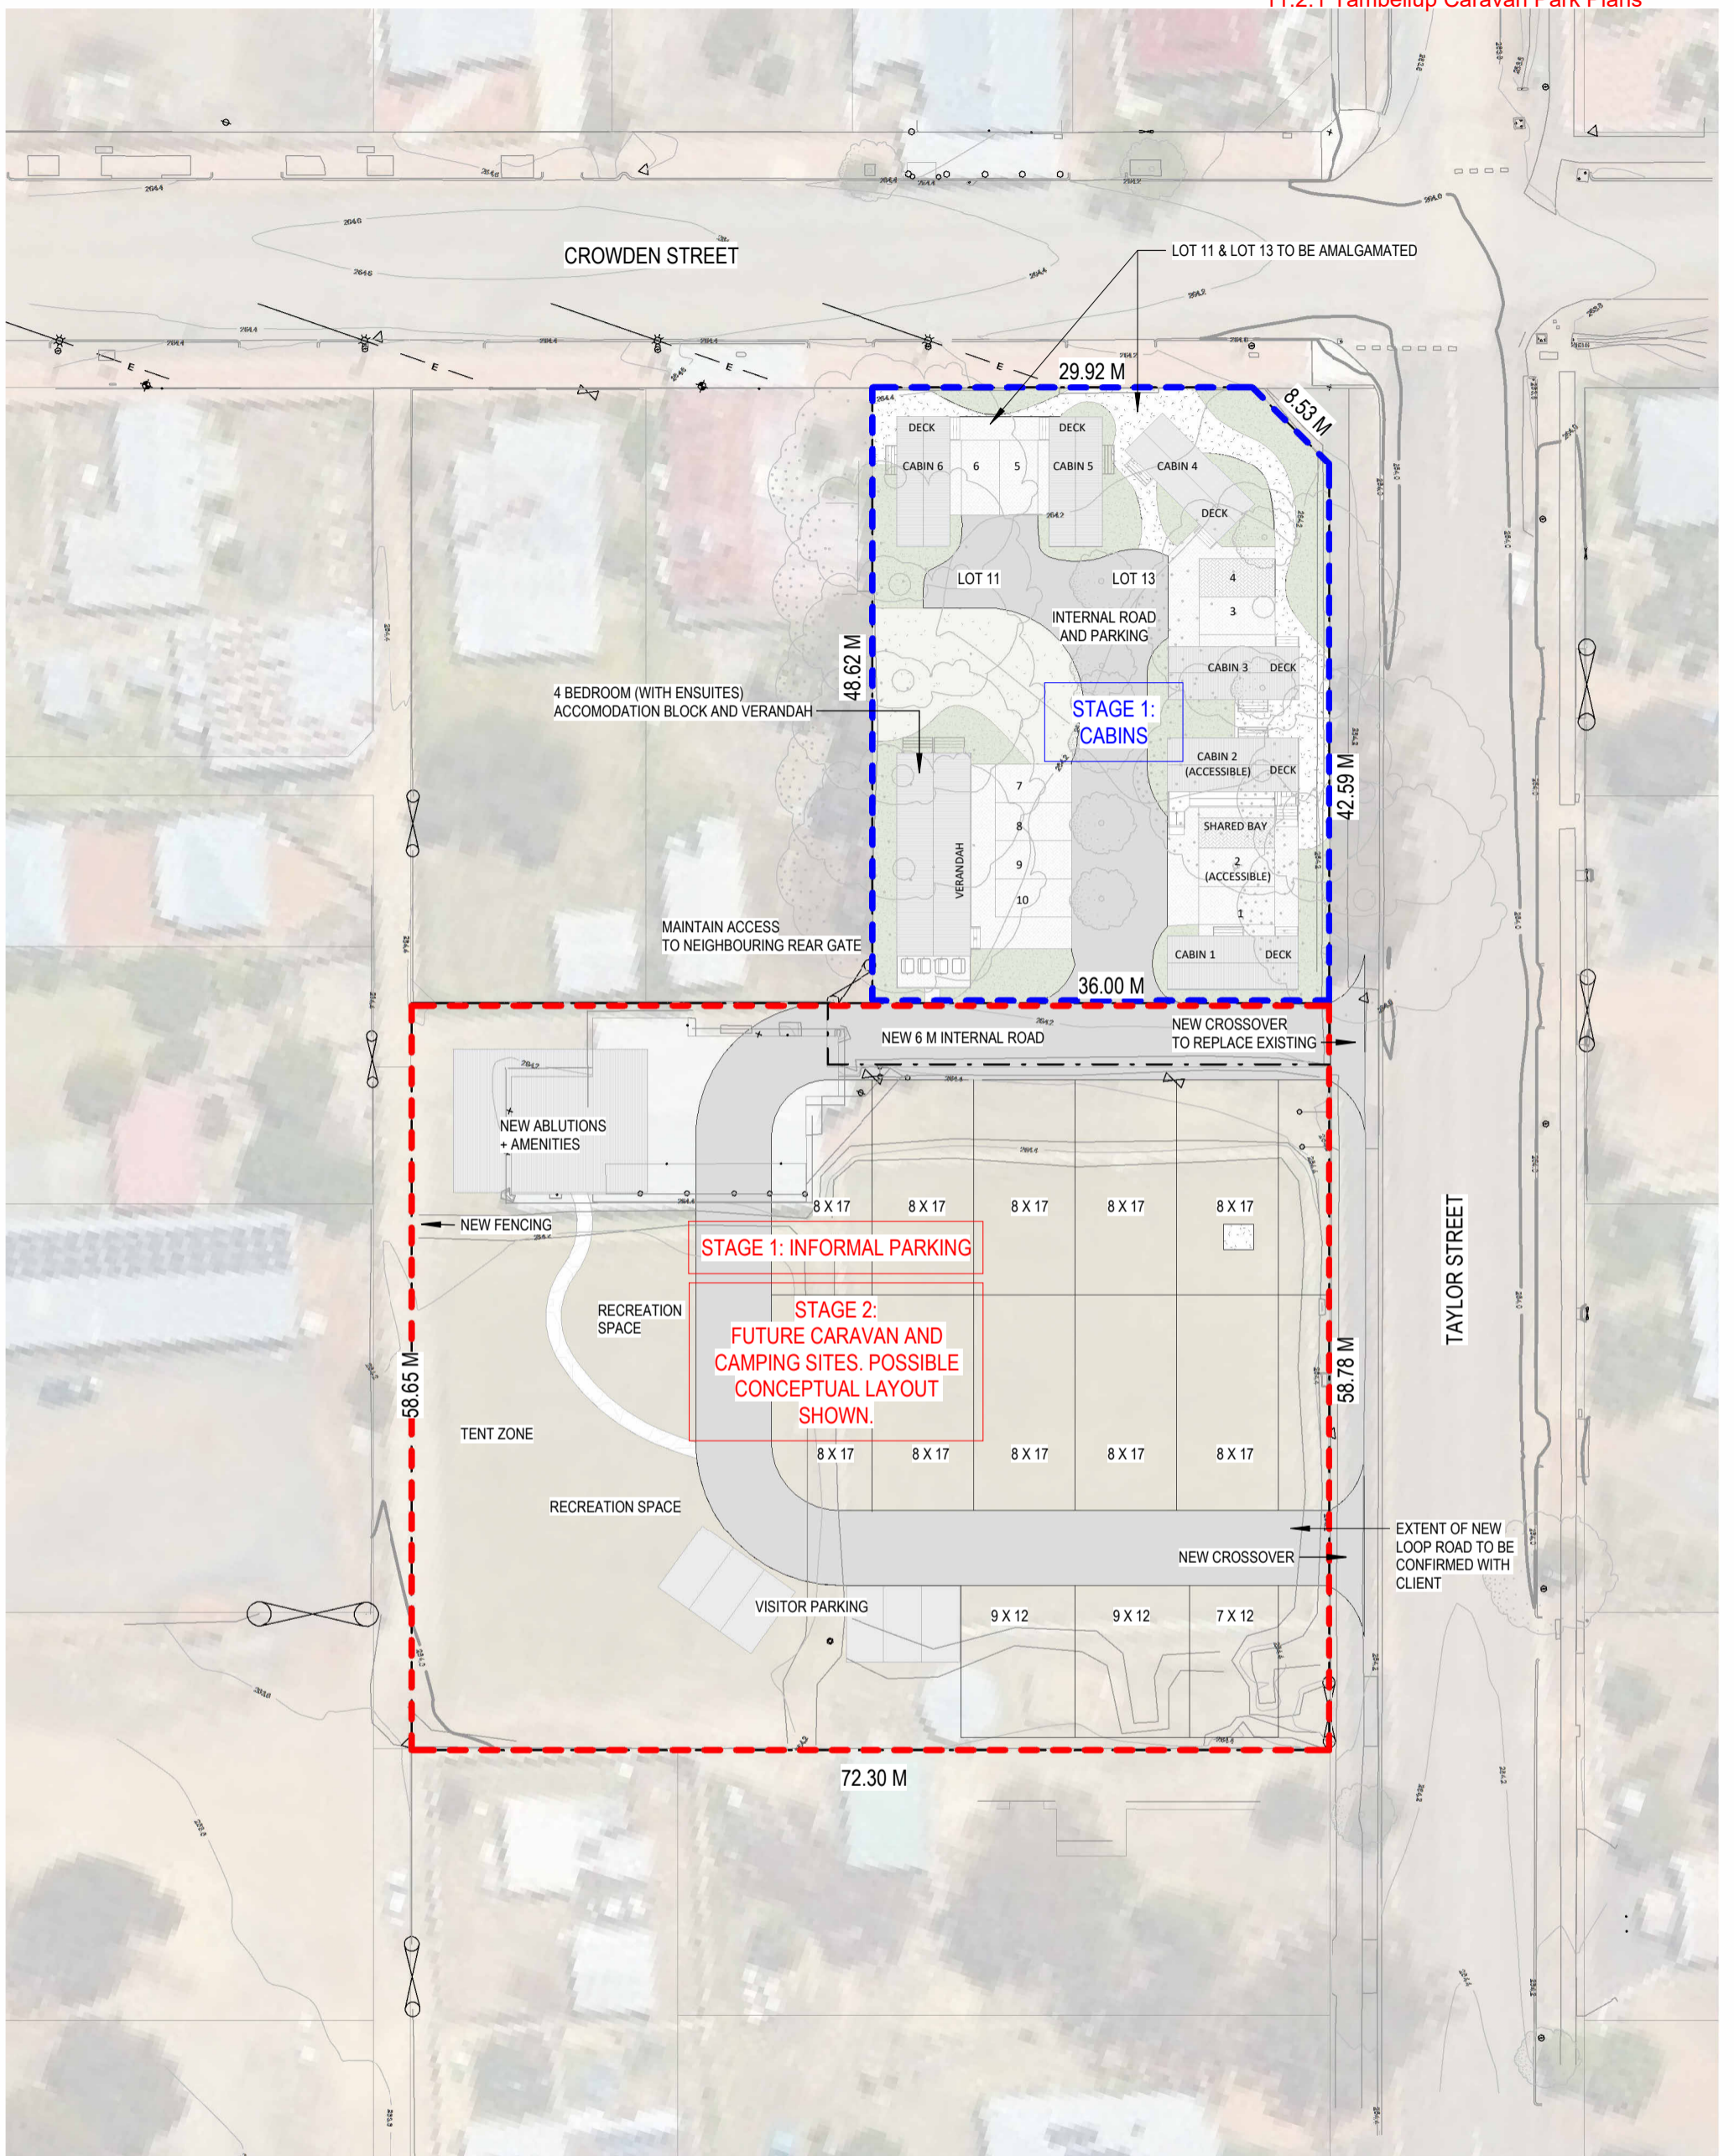

1 SK02 - PROPOSED SITE PLAN
1 : 500

<p>TAMBELLUP CARAVAN PARK LOTS 50 CROWDEN ST & LOT 19 TAYLOR ST SHIRE OF BROOMEHILL & TAMBELLUP</p>	<p>DRAWING No SK02 DRAWING PROPOSED SITE PLAN SCALE 1 : 500 @ A3 JOB NUMBER 0281-23 DATE 05.06.2024 DRAWN JG ISSUE ISSUE FOR PLANNING</p>		<p>H+H architects</p>	<p>ALBANY 9842 5558 KALGOORLIE 9022 4015 BUNBURY 9778 9600</p>
--	---	--	------------------------------	--

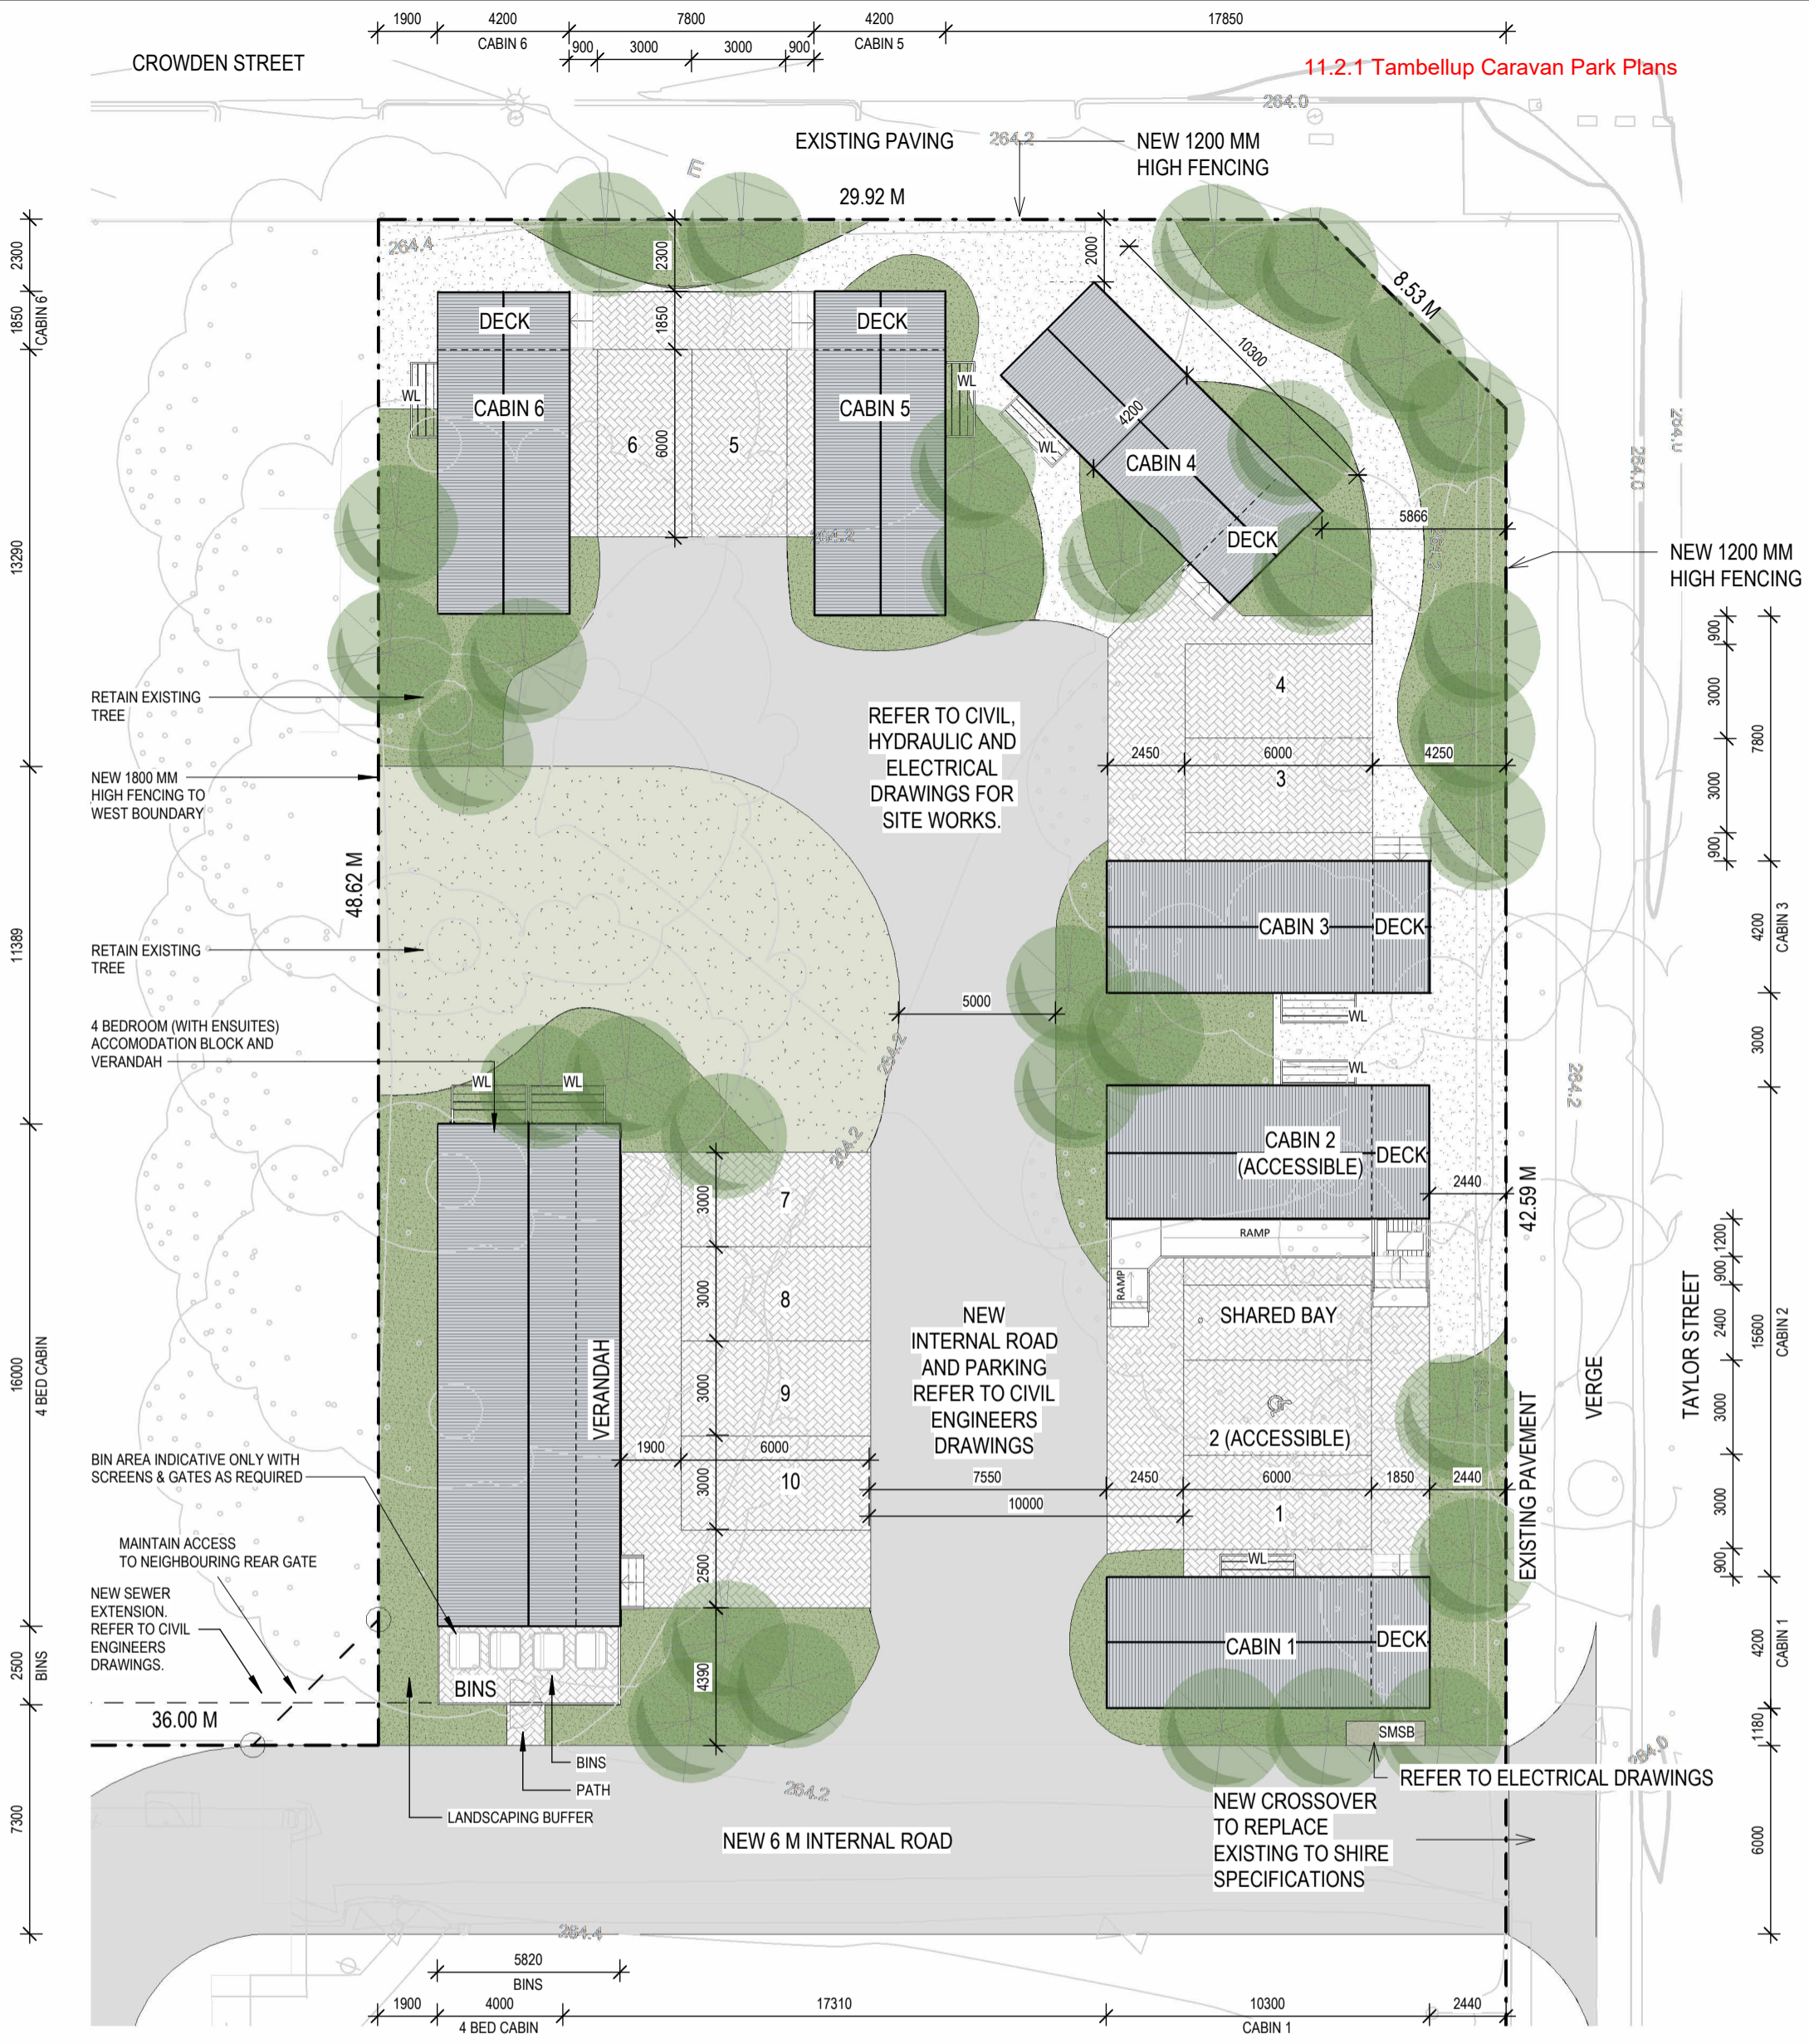

1 SK03 - PROPOSED SITE PLAN.
1 : 200

- LEGEND**
- CABINS
 - DECKING
 - LANDSCAPING 1
 - CRUSHED ROCK MULCH
 - TRAFFICABLE PAVING
 - INTERNAL ROAD - BITUMEN
 - SELECTED LAWN
 - WL - WASHING LINE

NOTE:
PAVING LEVELS, RAMPS & STEPS TO BE FINALISED ONCE FINISHED FLOOR LEVELS OF EACH CABIN HAVE BEEN CONFIRMED.

<p>TAMBELLUP CARAVAN PARK</p> <p>LOTS 50 CROWDEN ST & LOT 19 TAYLOR ST</p> <p>SHIRE OF BROOMEHILL & TAMBELLUP</p>	<p>DRAWING No SK03 DRAWING SCALE 1 : 200 JOB NUMBER 0281-23 DATE 05.06.2024 DRAWN JG ISSUE</p>	<p>PROPOSED SITE PLAN @ A3</p> <p>ALBANY 9842 5558 KALGOORLIE 9022 4015 BUNBURY 9778 9600</p>
--	--	---