

6.1
HOUSE

#PR-POORV-01 27/02/2024

Assessor: Albert Burton
 Address: 6 Bridge St, Tambellup, WA, 6220
 Lot 60

REGISTERED ARCHITECT

Proposed Residence	PLAN: SITE PLAN SCALE: 1:200-A3 DRAWN BY: A & T PLANT	LOT 60 6 BRIDGE ST. TAMBELLUP	LOCAL AUTHORITY: SHIRE OF BROOMEHILL - TAMBELLUP LOT AREA: 1942.6 sqm ZONING: RESIDENTIAL
-----------------------	---	-------------------------------------	---

DATUM AT 0.00
660MM BELOW SEALED
STREET SURFACE


EXISTING
FENCE
OPENING
3000MM

SEWERAGE EASEMENT


OVERHEAD POWER LINES

EXISTING POST AND WIRE FENCE ON'S, W, NE BOUNDARY

North

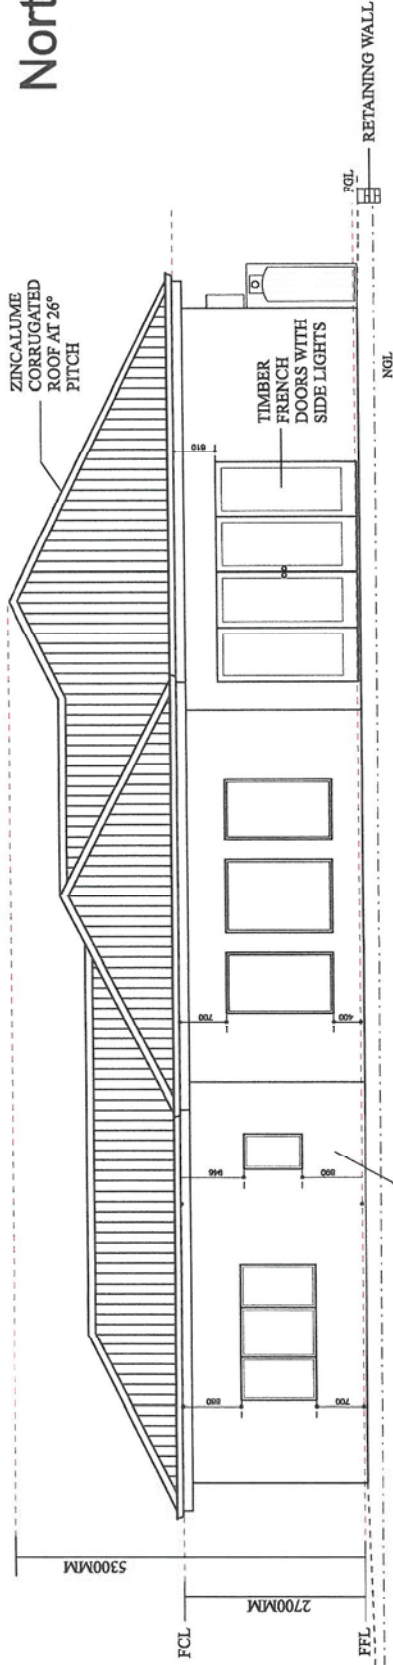

East

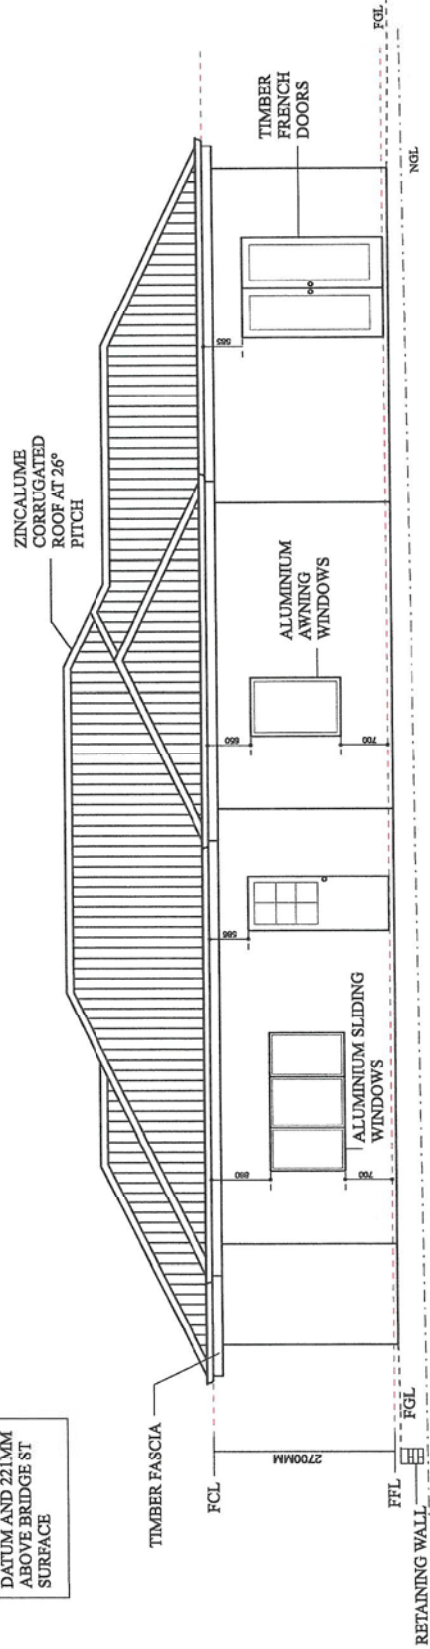

FFL 881MM ABOVE DATUM AND 221MM ABOVE BRIDGE ST SURFACE

Residence	Proposed	PLAN: ELEVATION DRAWING 2 SCALE: 1:75-A3 DRAWN BY: A & T PLANT	LOT 60 6 BRIDGE ST. TAMBELLUP	LOCAL AUTHORITY: SHIRE OF BROOMEHILL - TAMBELLUP LOT AREA: 1942.6 sqm ZONING: RESIDENTIAL
-----------	----------	--	-------------------------------------	---

6.1

HOUSE

NSW



NSW-POD01-01 27032024

Approved: [Signature]

Association No. 02861/2018

Lot 60 & Bridge Street,
Tambellup, WA, 6220

1800 779968 www.aapc.com.au

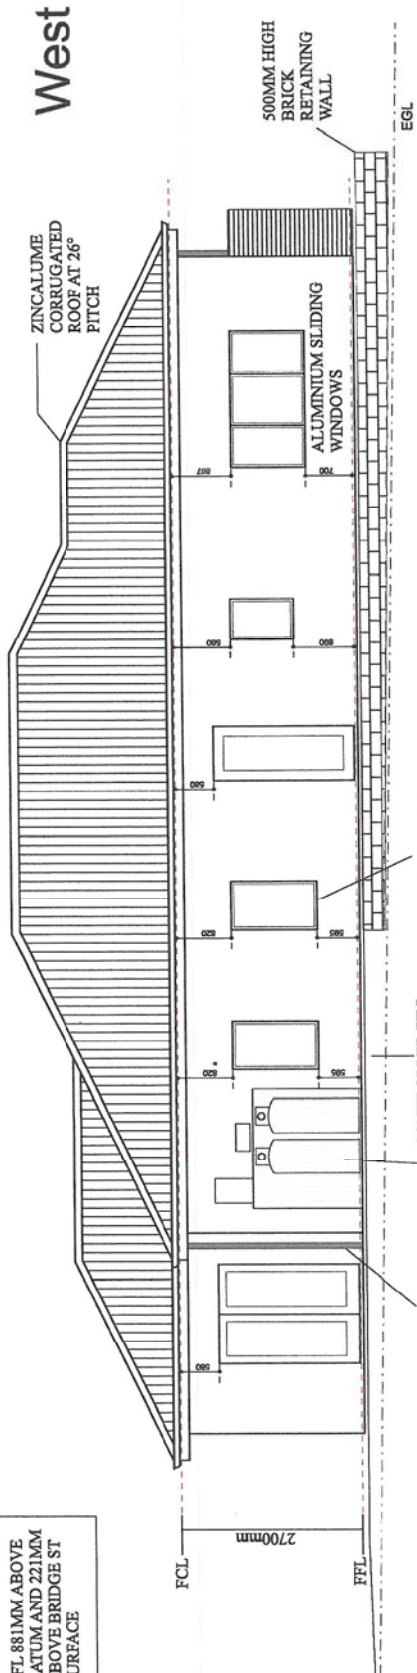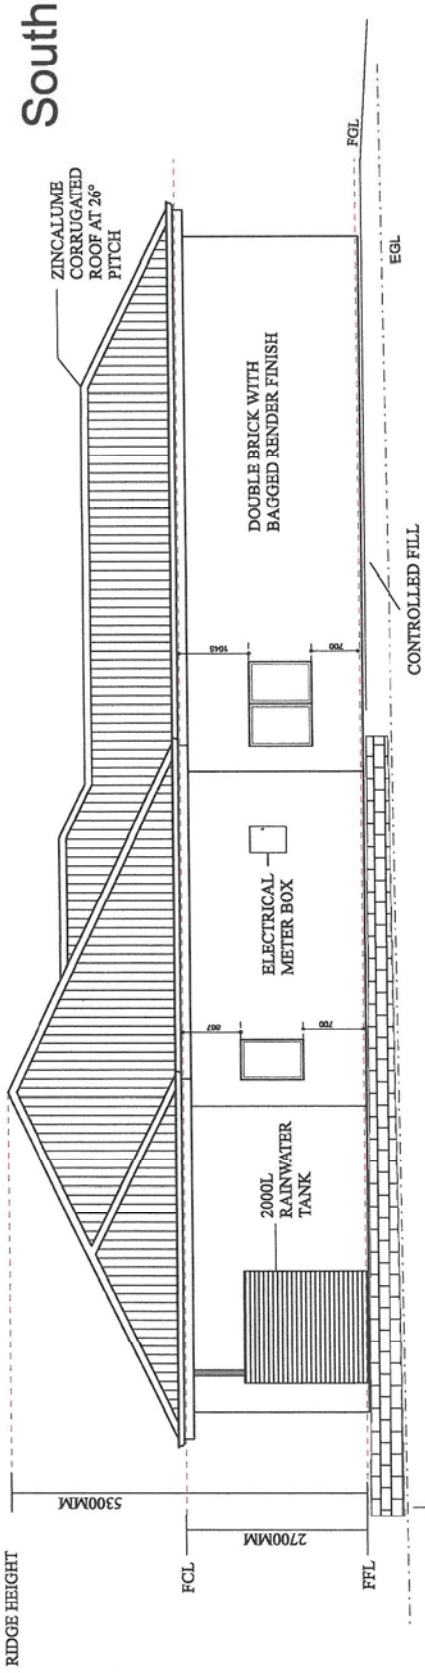

FFL 881MM ABOVE DATUM AND 221MM ABOVE BRIDGE ST SURFACE

<p>Proposed Residence</p>	<p>PLAN: ELEVATION DRAWING 1 SCALE: 1:75 - A3 DRAWN BY: A & T PLANT</p>	<p>LOT 60 6 BRIDGE ST. TAMBELLUP</p>	<p>LOCAL AUTHORITY: SHIRE OF BROOMEHILL - TAMBELLUP LOT AREA: 1942.6 sqm ZONING: RESIDENTIAL</p>
---	---	--	--

6.1
HOUSE
#6.9
#HR-POORV-LOT 21/03/2024
Address: 13.7.1 Lot 60, Bridge St, Tambellup, WA 6109
http://www.spe-architect.com.au/projects/60687141