


LEGEND

PROPOSAL DETAILS	
Subject Land	
Area of Subject Land	169.1282ha
No of Existing Lots	2
No of Proposed Lots	2
Proposed Lot Boundaries	
Lot Boundaries to be Removed	
LAND DETAILS	
Local Government Area	Shire of Broomehill-Tambellup
Zoning	Farming
Existing Boundaries	
Existing Dams and Waterways	
SERVICING INFORMATION (BYDA)	
Overhead Electricity	Not Available
Reticulated Water	Not Available
Reticulated Sewer	Not Available
Telecommunications	
Reticulated Gas	Not Available

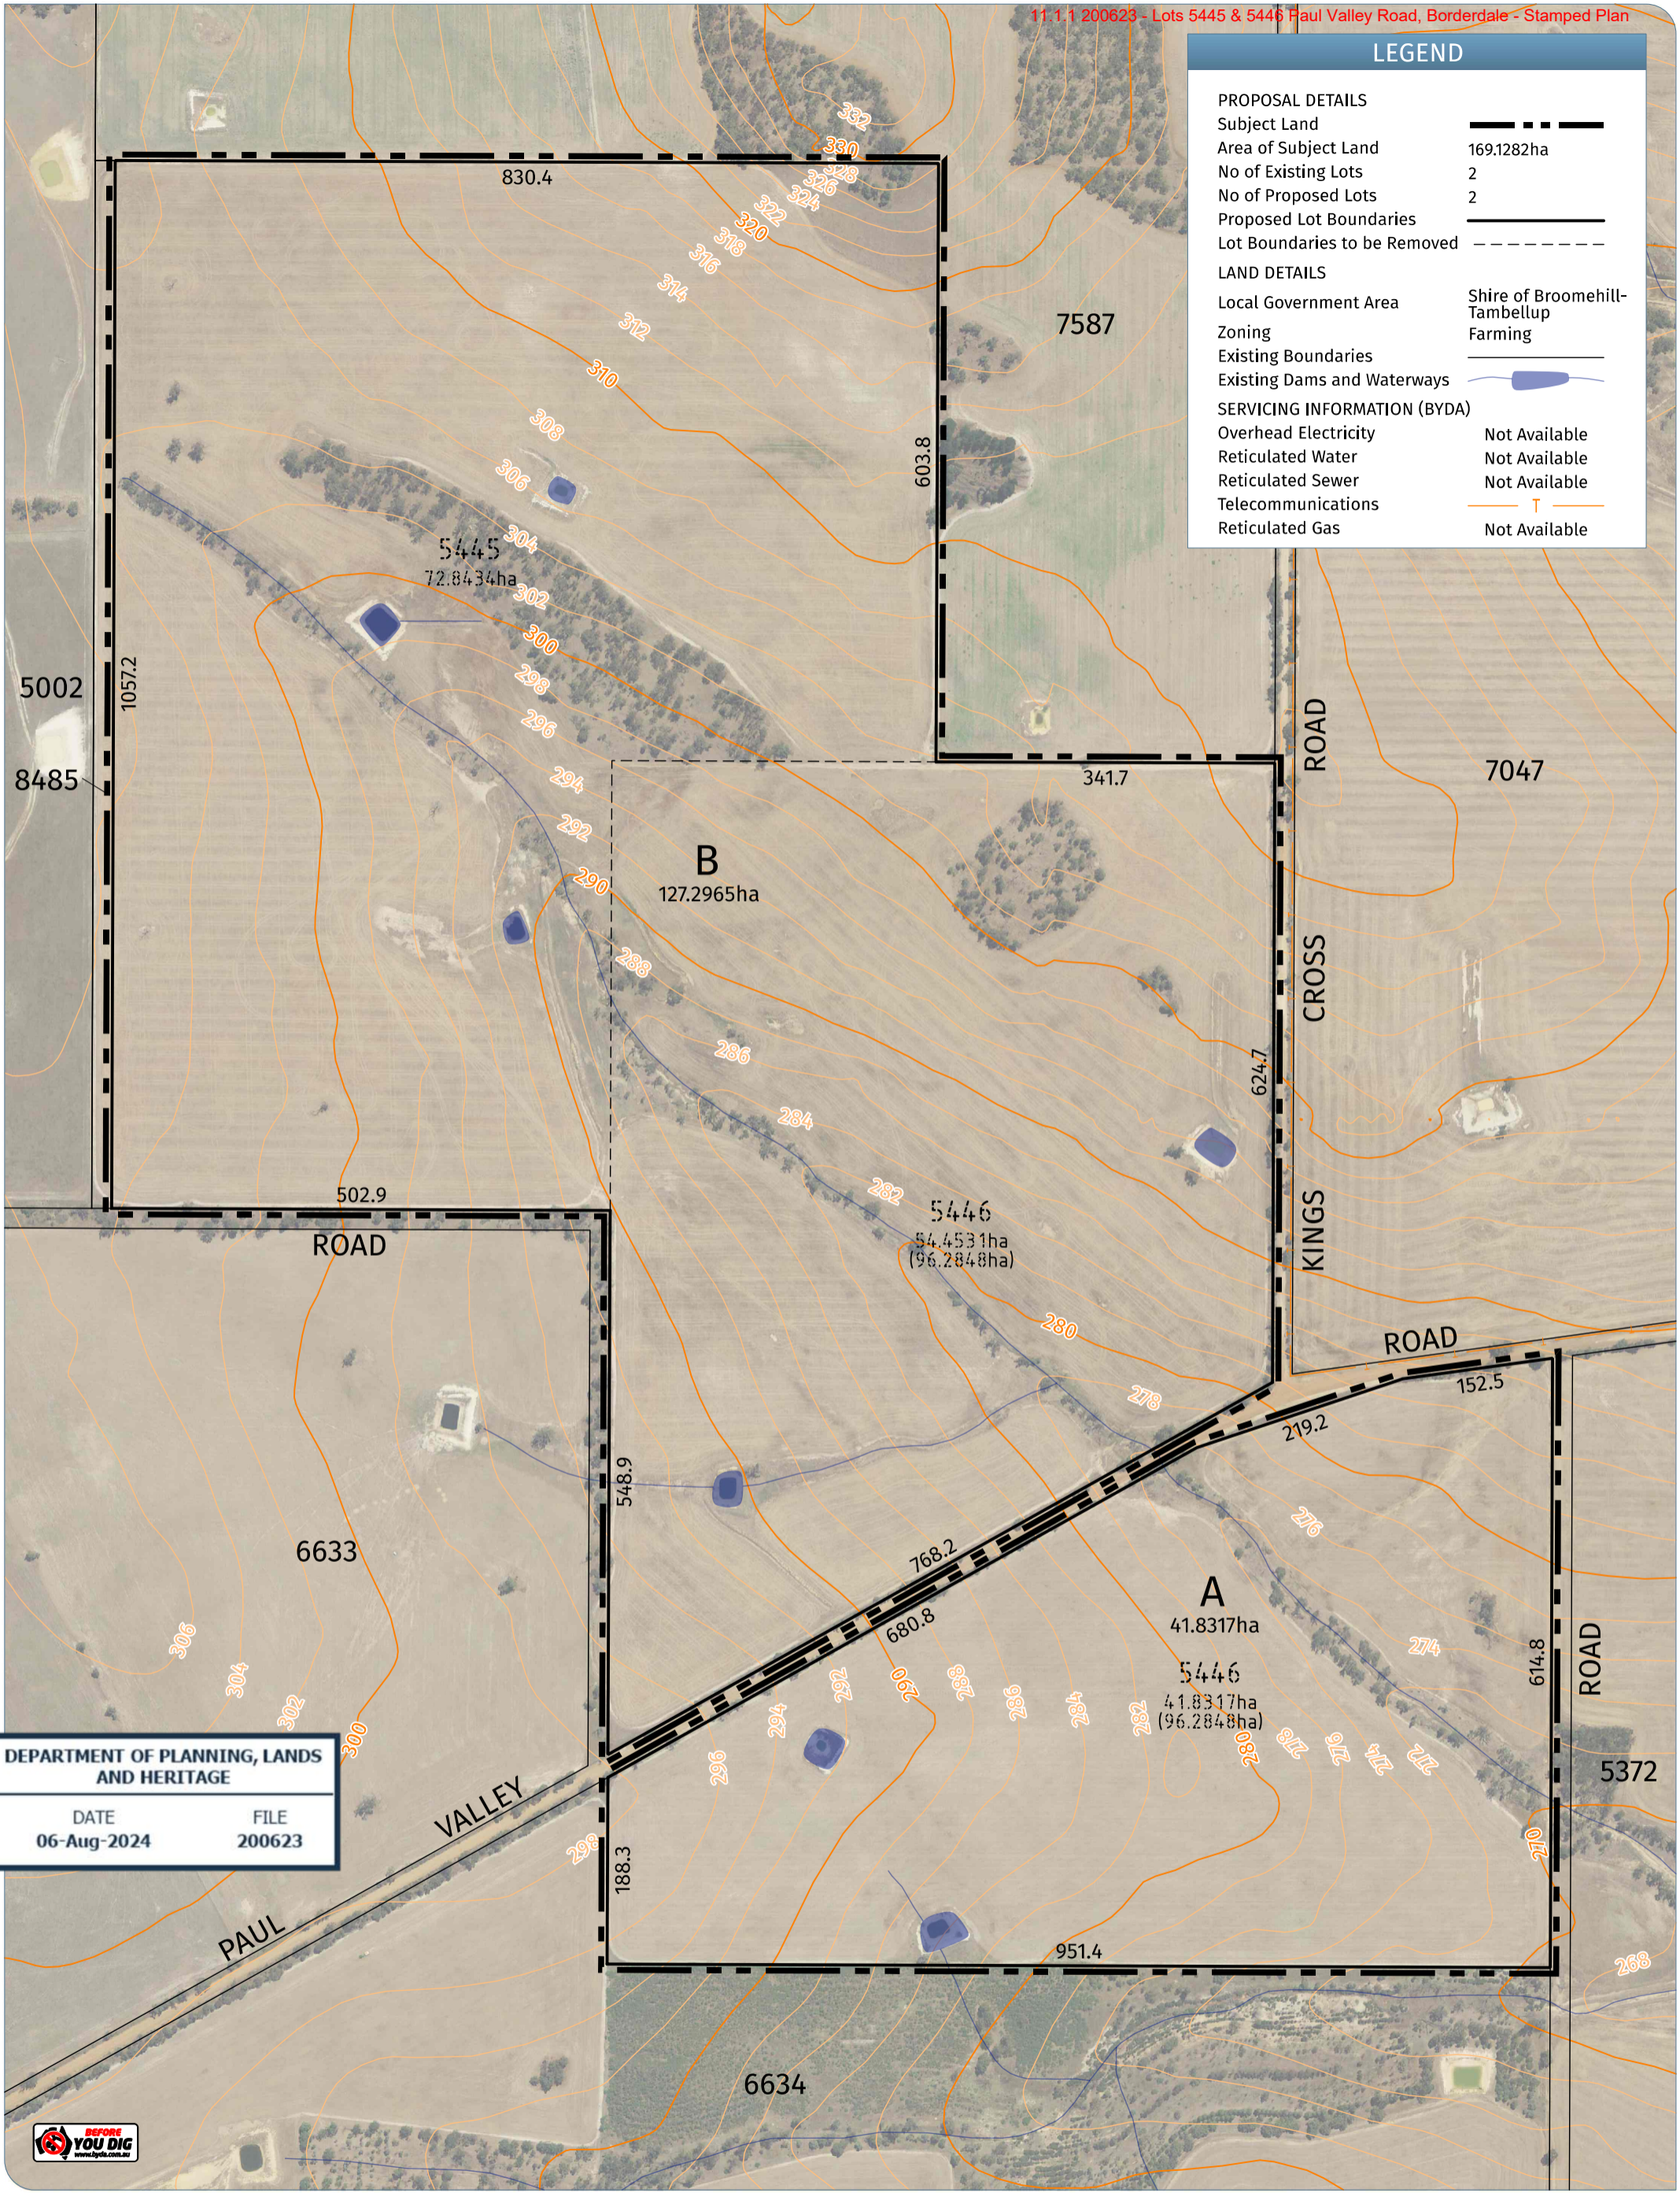

DEPARTMENT OF PLANNING, LANDS AND HERITAGE

DATE	FILE
06-Aug-2024	200623

FREEHOLD SUBDIVISION BOUNDARY REALIGNMENT
 Lots 5445 on DP133971 and 5446 on DP133972 Paul Valley Road, BORDERDALE AND MOONIES HILL

Plan No. | 24195-01
 Date | 04/05/24
 Drawn | NP
 Checked | CH
 Revision | A

BUNBURY OFFICE:
 21 Spencer Street,
 BUNBURY WA 6230
 T: 08 9792 6000
 E: bunbury@harleydykstra.com.au
 W: www.harleydykstra.com.au

ALBANY | BUNBURY | BUSSELTON | FORRESTDALE | PERTH

Scale | 1:6000@A3

0 50m 100m 150m

NOTE: This plan has been prepared for planning purposes. Areas, Contours and Dimensions shown are subject to survey

Harley Dykstra
 PLANNING & SURVEY SOLUTIONS

COPYRIGHT: This document is and shall remain the property of HARLEY DYKSTRA. The document may only be used for the purpose for which it was commissioned and in accordance with the terms of engagement for the commission. Unauthorised use of this document in any form whatsoever is prohibited.

